


NOTE
① FOR CONSTRUCTION DETAILS SEE PAGES 34-37
OF THE PROPOSAL BOOK

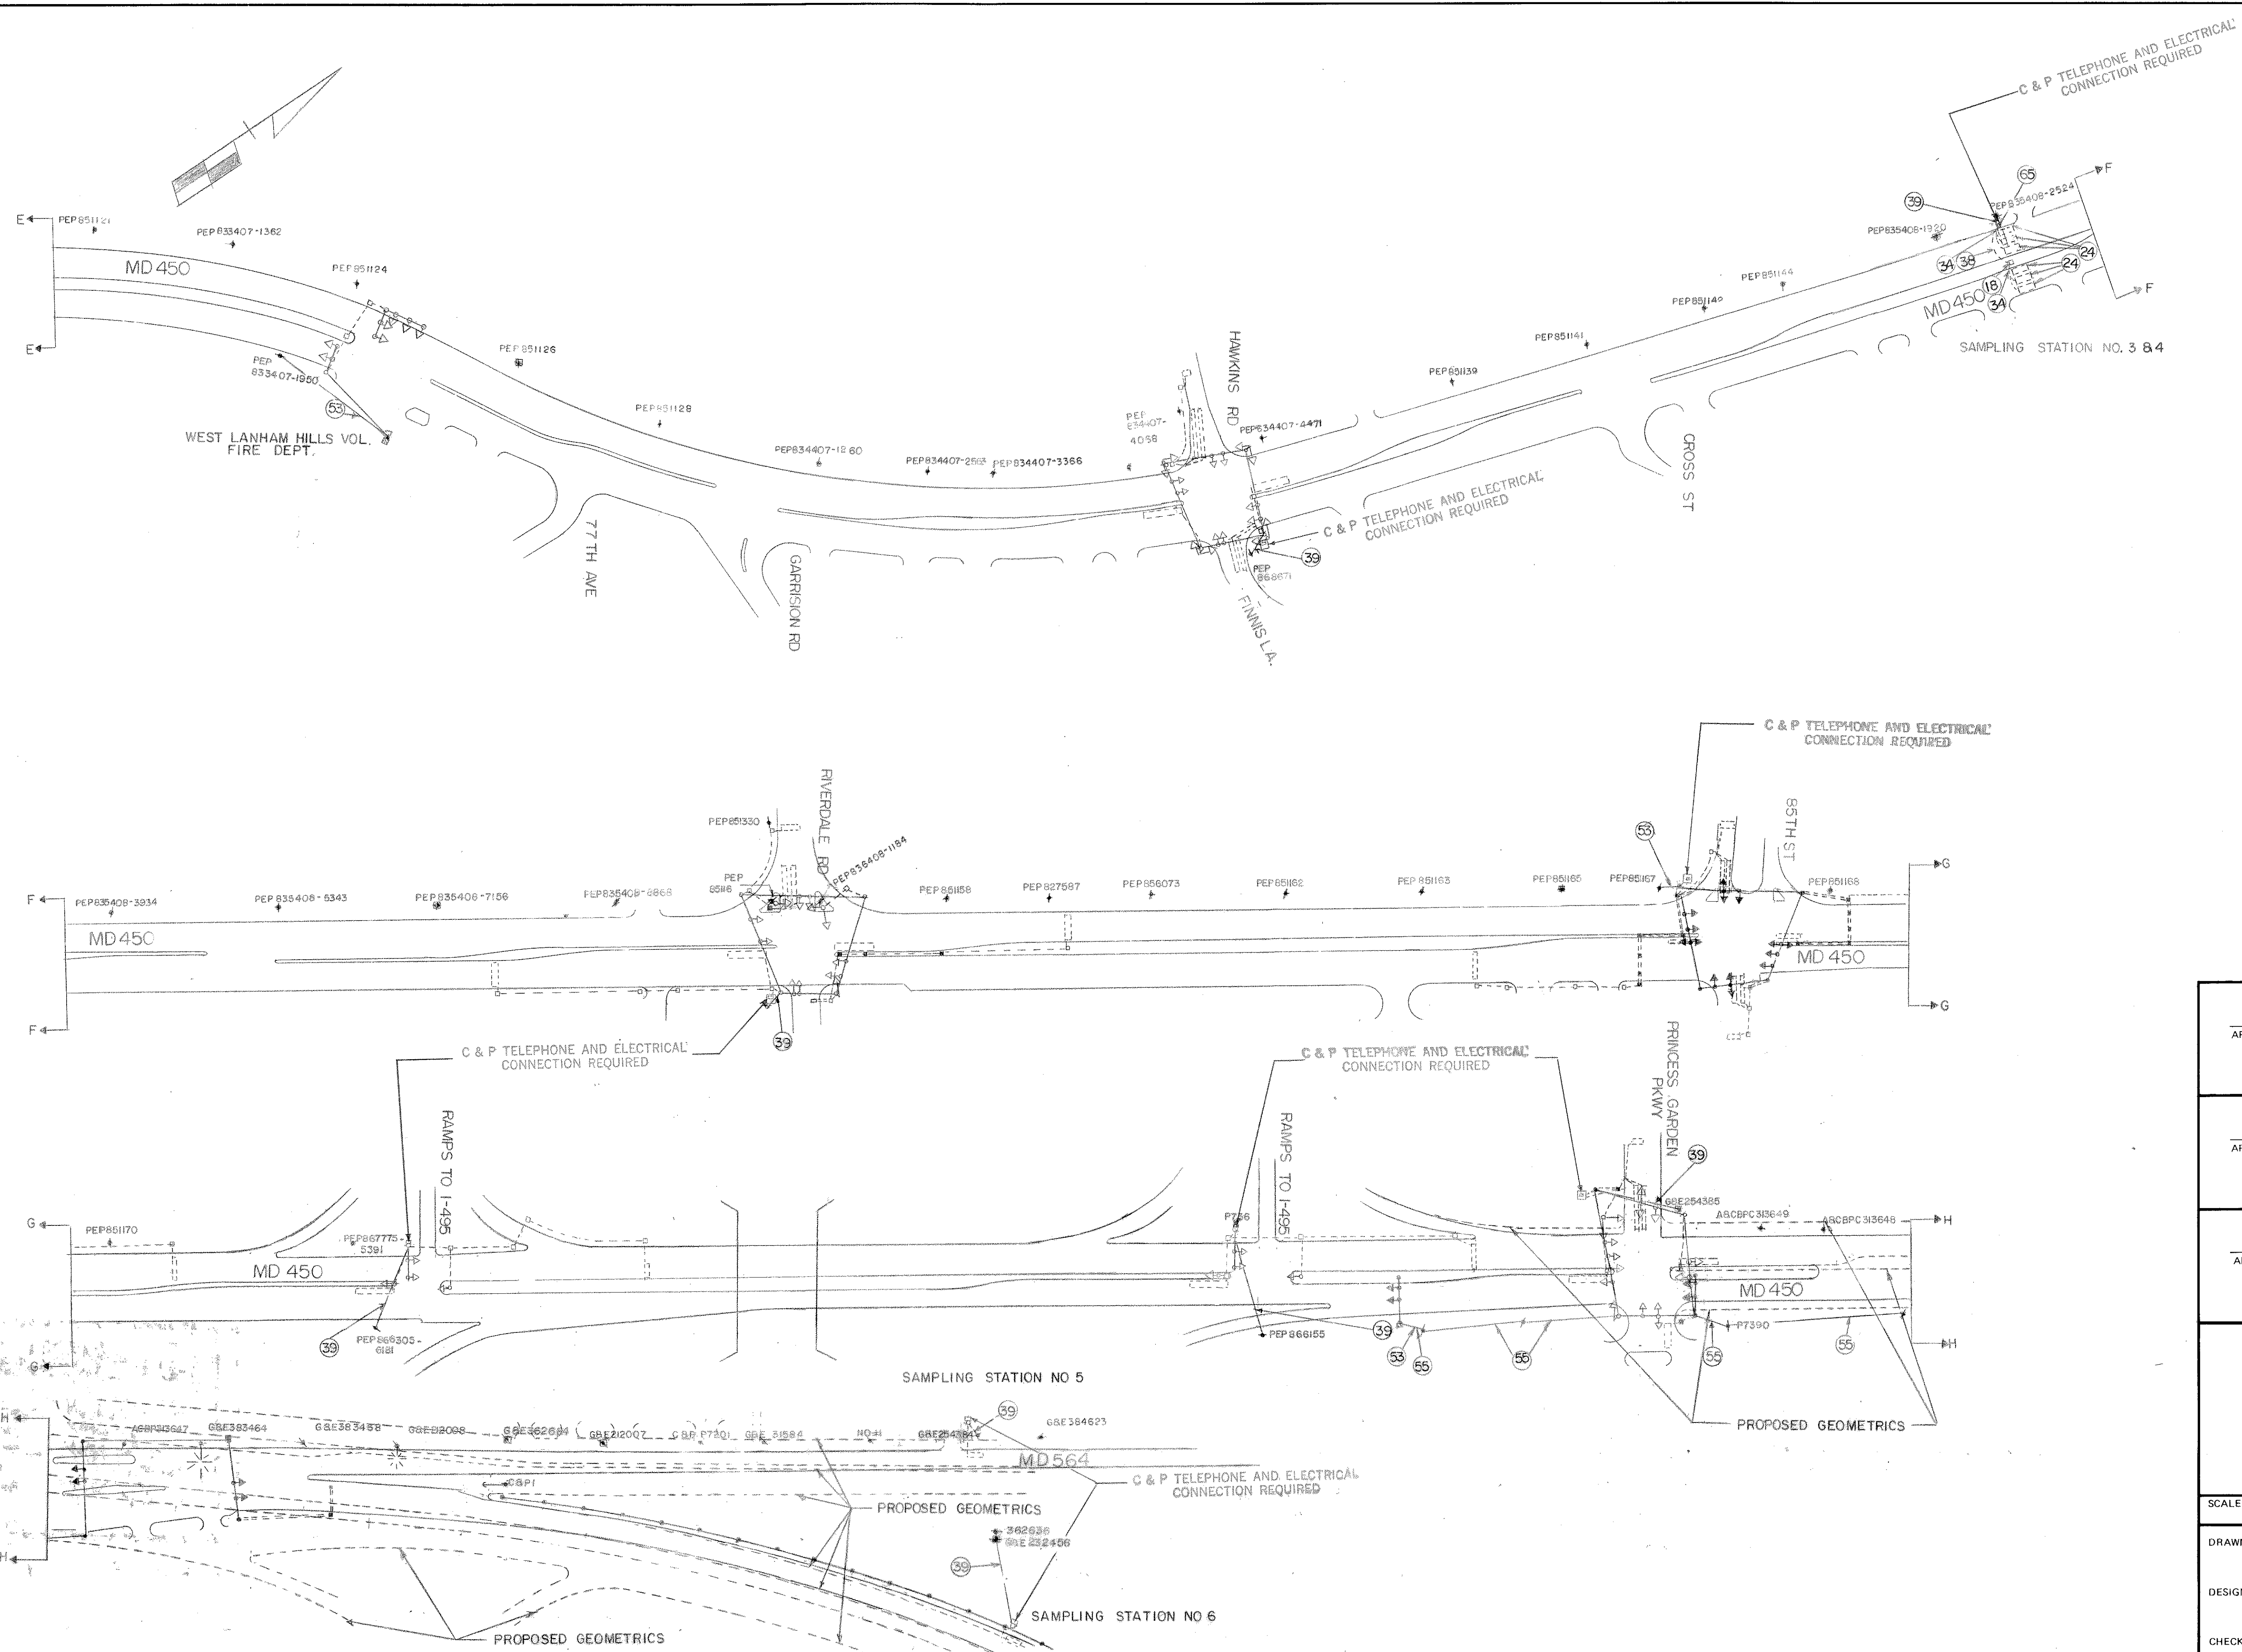

APPROVAL: _____ REGIONAL TRAFFIC ENGINEER	
APPROVAL: _____ CHIEF-BUREAU OF TRAFFIC ENGINEERING	
APPROVAL: _____ ASST. CHIEF ENGINEER TRAFFIC	
REVISIONS	

STATE OF MARYLAND
DEPARTMENT OF TRANSPORTATION
STATE HIGHWAY ADMINISTRATION
TRAFFIC DIVISION - BUREAU OF TRAFFIC ENGINEERING
MD 450 FROM MD 202 TO
PRINCESS GARDEN PKWY.
SHEET 5 OF 28

SCALE 1"=100' DATE 10-11-73 CONTRACT NO. P-420-000-385
FAP NO U-931-1(2)

DRAWN BY: HK BR BT COUNTY: PRINCE GEORGES

DESIGNED BY: Robert M. Tappan SIGNAL NO.: _____

CHECKED BY: _____ DRAWING NO.
TS-1054X2A

REJUNG 44-511 19927